





# Typical Dwelling Details

CITY OF LONG BEACH PLANNING & BUILDING DEPARTMENT  
333 W. OCEAN BLVD., 4TH FLOOR, LONG BEACH, CA 90802  
INFORMATION (562) 570-6651 FAX (562) 570-6753

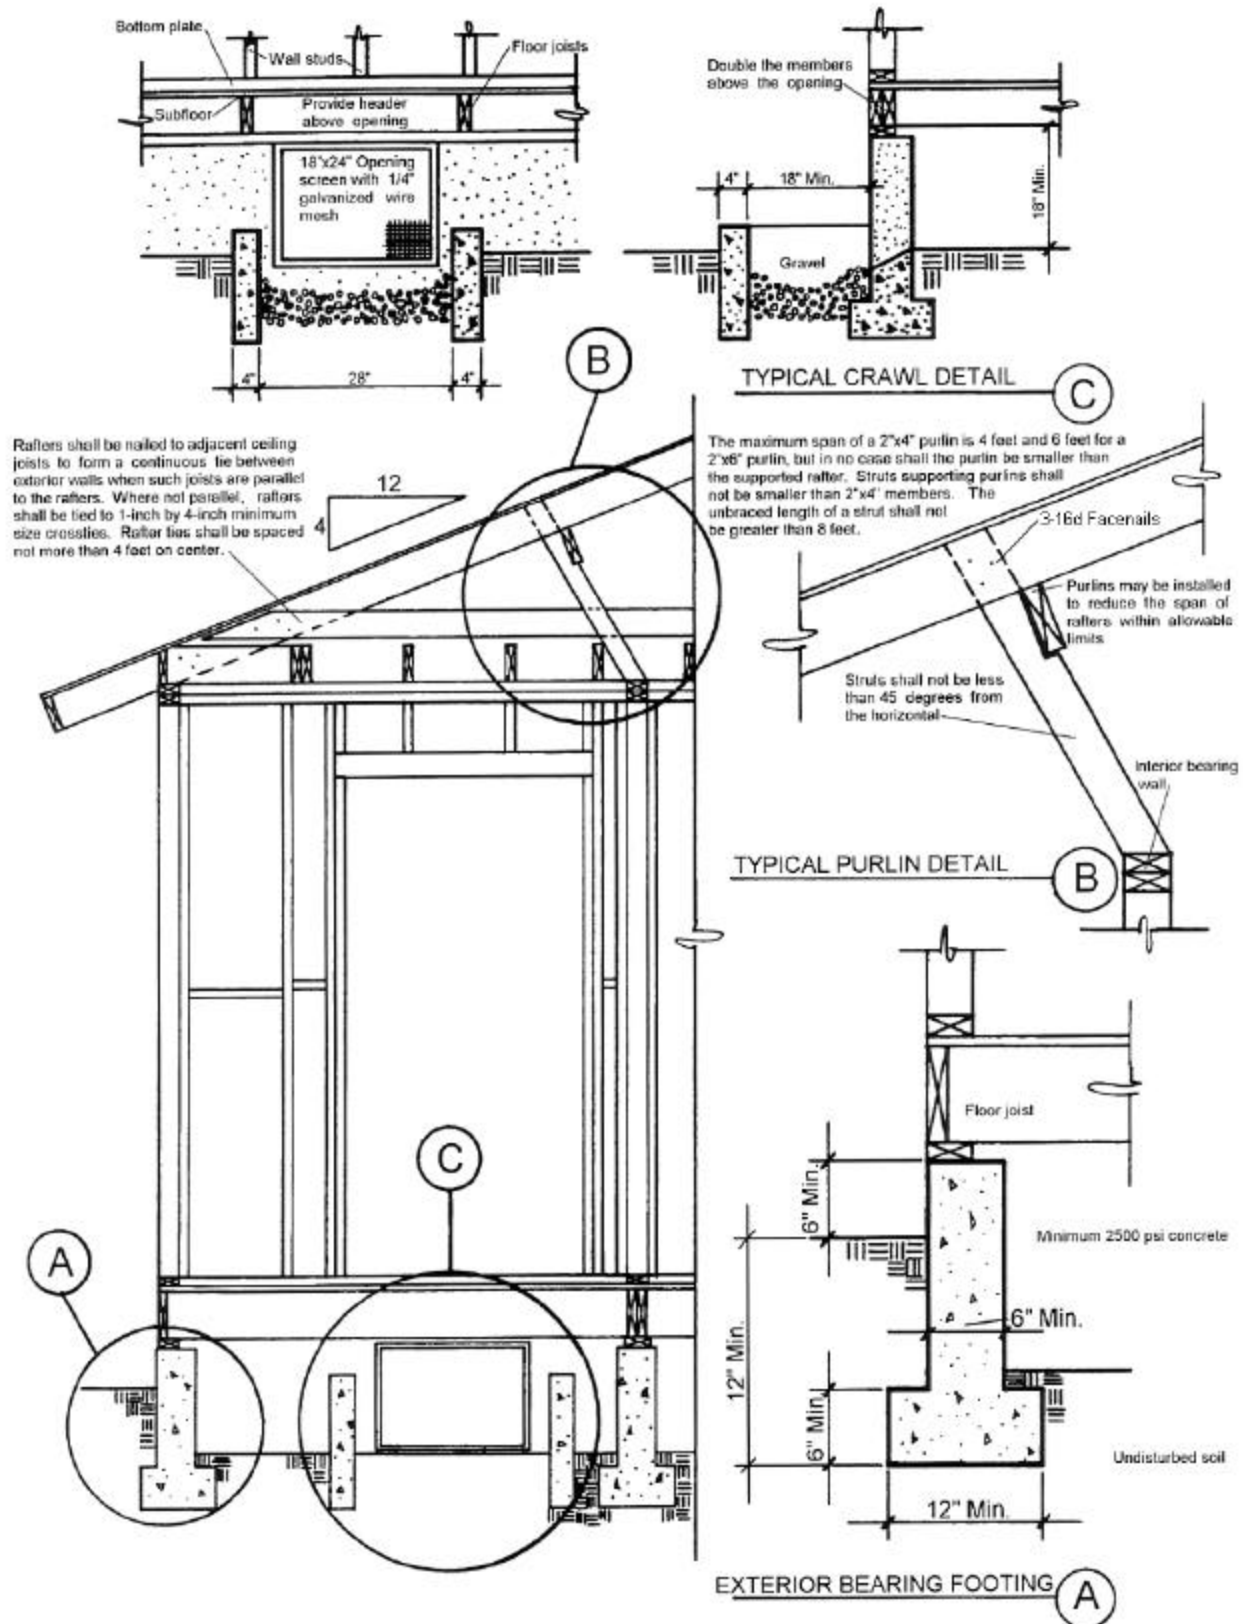

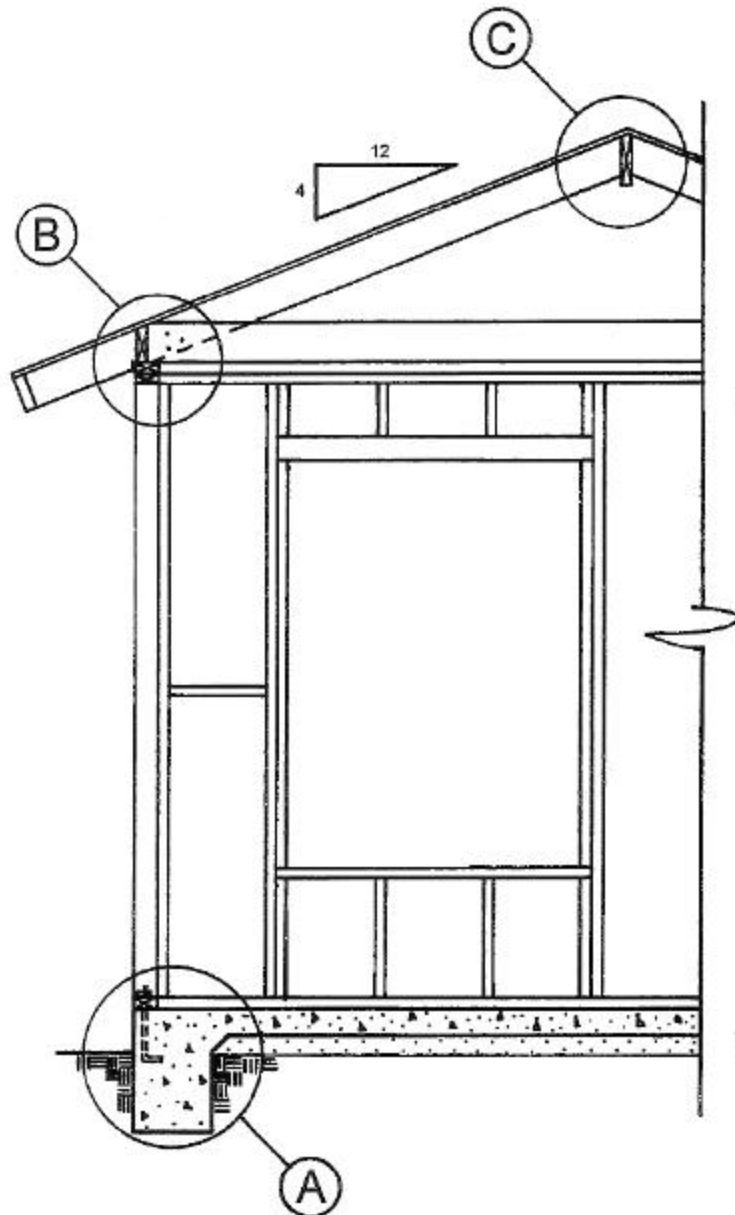


Ridge board shall be minimum 1 inch nominal thickness and not less in depth than the end cut of rafter.

Boundary nail roof sheathing to ridge board 8d nails 6" o.c.

Note: The framing details apply to roofs having a minimum slope of 3 units vertical to 12 units horizontal or greater. When the roof slope is less than 3 - 12 the members supporting rafters and ceiling joists shall be designed as beams.


Typical Ridge Detail

C

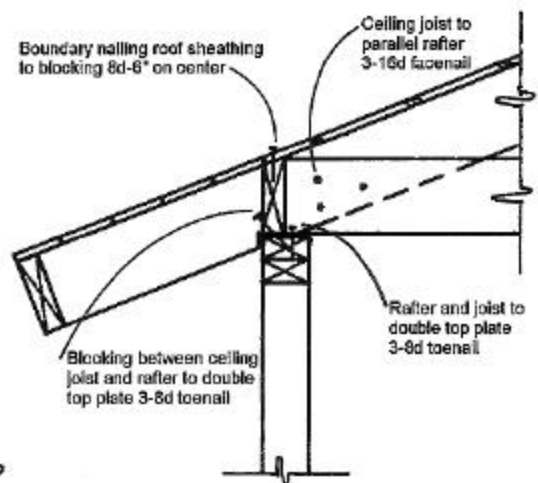

Typical Eave Detail

B

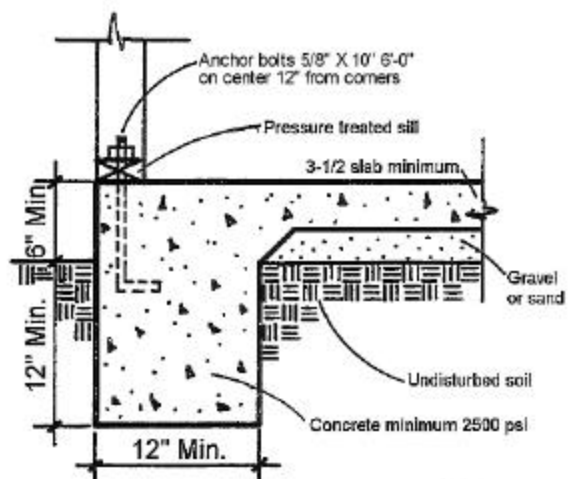

Exterior Bearing Footing

A